

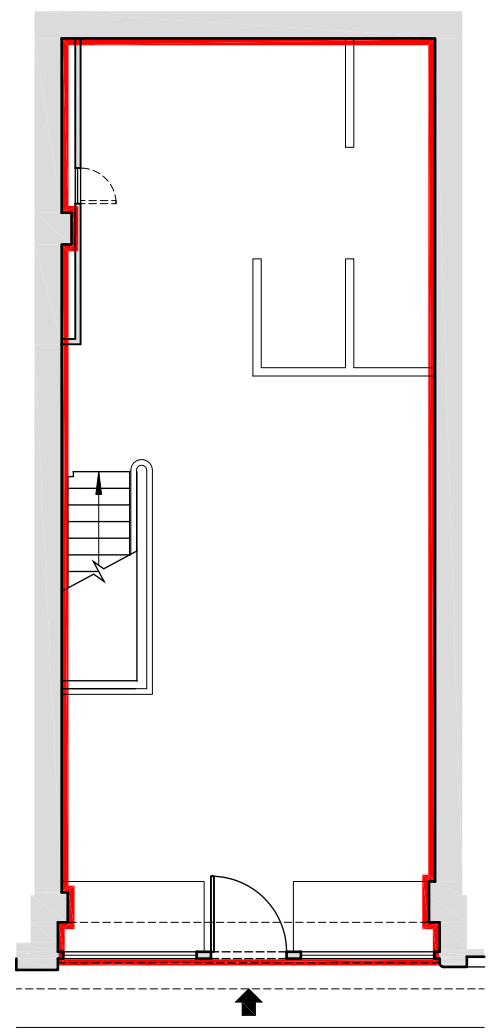
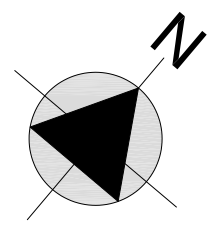


BASEMENT PLAN

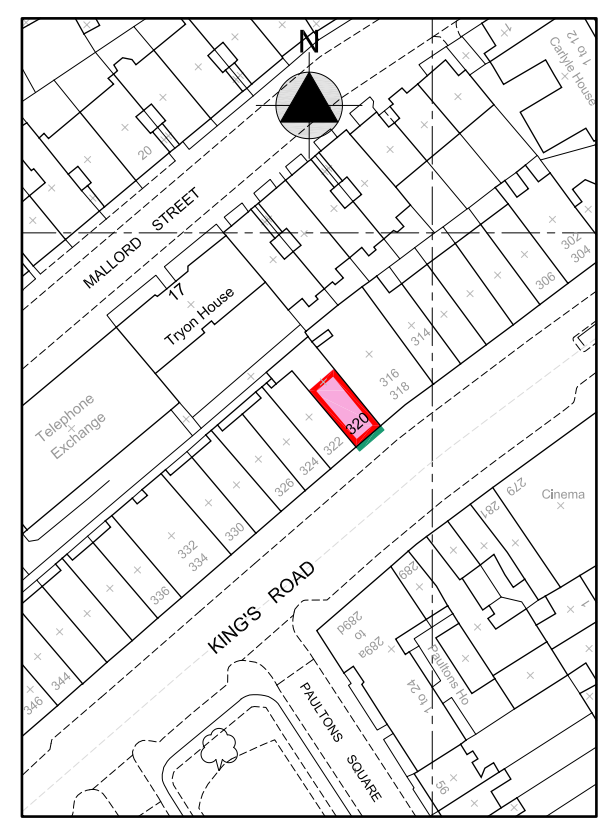


GROUND FLOOR PLAN

K I N G ' S R O A D

 

GROUND FLOOR LOCATION PLAN
(SCALE 1:1250)

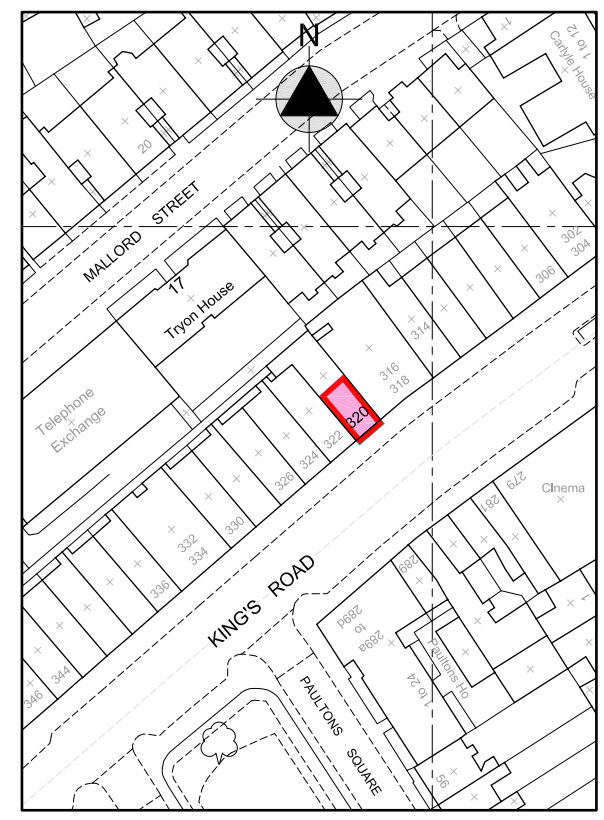

BASEMENT LOCATION PLAN
(SCALE 1:1250)



Francis Langan
 CHARTERED BUILDING SURVEYORS
 5 Princeton Court
 53-55 Felsham Road
 London SW15 1AZ
 Tel. 020 8789 0909
 Fax. 020 8789 6040

notes:

Date	Revisions

Job Title

320 KING'S ROAD
 LONDON SW3 5UH

Scale

1:100@A3

Date

12.12.16

Drawing Title

LEASE PLAN

Drg. No.

4408-1

Rev.

©copyright